


WANDÖFFNUNGEN NACH DIN 18100 (TÜRBLATT DIN 18101)

Türelement stumpf einschlagend

Maße mm	Wand- öffnung Nennmaß DIN 18100	Zargen- nennmaß DIN 18101	Zargen- falzmaß DIN 18101	Türblatt- außenmaß DIN 18101	lichtes Durchgangs- maß DIN 18101	Futterbrett- außenmaß (Fichte + Eiche teilmassiv + 6 mm)	Bekleidungsaußenmaß	
							70	75
							F	F
Breite 1flg.	635	610	591	584	570	614	732	742
	760	735	716	709	695	739	857	867
	885	860	841	834	820	864	982	992
	1010	985	966	959	945	989	1107	1117
	1135	1110	1091	1084	1070	1114	1232	1242
	1260	1235	1216	1209	1195	1239	1357	1367
Breite 2flg.	1260	1210	1191	2 x 997	1169	1213	1332	1342
	1510	1460	1441	2 x 722	1419	1463	1582	1592
	1760	1710	1691	2 x 847	1669	1713	1832	1642
	2010	1960	1941	2 x 972	1919	1963	2082	2092
Höhe	2005	1985	1981	1972	1970	1993	2050	2055
	2130	2110	2106	2097	2095	2118	2175	2180

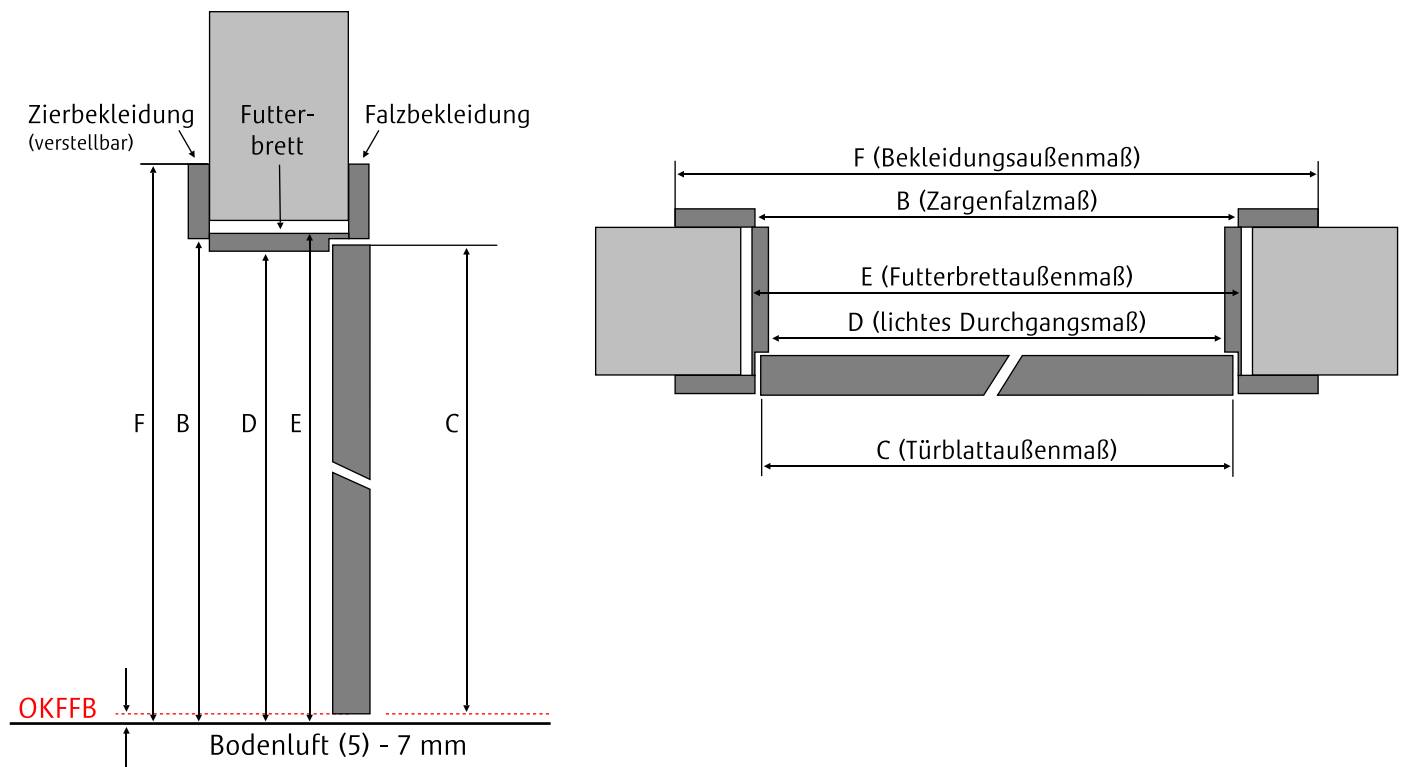

2flg. Türelement stumpf einschlagend

